

PARCEL I.D. : 00-0034-2693

EXHIBIT "A"

TRANSMISSION LINE EASEMENT DESCRIPTION

A STRIP OF LAND 250 FEET WIDE LYING 125 FEET ON EACH SIDE OF THE FOLLOWING DESCRIBED REFERENCE LINE, LOCATED IN SECTION 22, TOWNSHIP 3 SOUTH, RANGE 6 WEST, UTAH SPECIAL BASE AND MERIDIAN, DUCHESNE COUNTY, UTAH, BEING A PORTION OF THAT TRACT OF LAND DESCRIBED AS THE WEST HALF OF THE NORTHWEST QUARTER OF THE SOUTHWEST QUARTER OF THE SOUTHEAST QUARTER OF SAID SECTION 22, IN DEED TO NORMA KINGERY, RECORDED IN BOOK A407, PAGE 640-641, OFFICIAL RECORDS, DUCHESNE COUNTY, UTAH, AND BEING MORE PARTICULARLY DESCRIBED AS FOLLOWS:

COMMENCING AT THE SOUTH QUARTER CORNER OF SAID SECTION 22 WHENCE THE SOUTHEAST CORNER OF SAID SECTION 22 BEARS N88°59'37"E 2616.44 FEET:


THENCE N15°48'30"E 1150.37 FEET TO A POINT ALONG THE EAST LINE OF THE WEST HALF OF THE NORTHWEST QUARTER OF THE SOUTHWEST QUARTER OF THE SOUTHEAST QUARTER OF SAID SECTION 22, SAID POINT BEING THE POINT OF BEGINNING;

THENCE S82°11'20"W 330.61 FEET TO A POINT ALONG THE WEST LINE OF THE NORTHWEST QUARTER OF THE SOUTHWEST QUARTER OF THE SOUTHEAST QUARTER OF SAID SECTION 22, WHICH BEARS N00°45'50"W 1062.02 FEET FROM THE SOUTH QUARTER CORNER OF SAID SECTION 22, SAID POINT BEING THE POINT OF TERMINATION.

THE SIDE LINES OF SAID DESCRIBED EASEMENT BEING SHORTENED OR ELONGATED TO MEET THE GRANTOR'S PROPERTY LINES.

BASIS OF BEARINGS: ALL BEARINGS ARE GRID BEARINGS OF THE UTAH STATE PLANE COORDINATE SYSTEM, CENTRAL ZONE, NORTH AMERICAN DATUM 1983 BASED ON GPS OBSERVATION OF THE MONUMENTS SHOWN HEREON.

CONTAINS 2.171 ACRES MORE OR LESS.

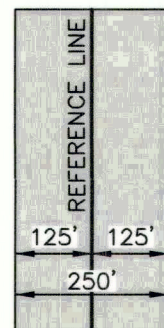

TYPICAL
EASEMENT
DETAIL
NO SCALE

CERTIFICATE
THIS IS TO CERTIFY THAT THE ABOVE PLAT WAS PREPARED FROM FIELD
NOTES OF ACTUAL SURVEYS MADE BY ME UNDER MY SUPERVISION
AND THAT THE SAME ARE TRUE AND CORRECT TO THE BEST OF MY
KNOWLEDGE AND BELIEF.

BRANDON B. BATHORPE
REGISTERED LAND SURVEYOR
REGISTRATION NO. 6631032
STATE OF UTAH
DATE OF PLAT 11-18

SHEET 1 OF 2

TRANSWEST EXPRESS LLC

TRANSMISSION LINE
EASEMENT ON
NORMA KINGERY LANDS
SECTION 22, T3S, R6W, U.S.B.&M.
DUCHESNE COUNTY, UTAH




UELS, LLC
Corporate Office • 85 South 200 East
Vernal, UT 84078 • (435) 789-1017

SURVEYED BY	M.P.	12-29-17	SCALE
DRAWN BY	J.P.	01-31-18	N/A
FILE:	62848-A1		

TRANSMISSION LINE EASEMENT

PARCEL I.D. : 00-0034-2693

EXHIBIT "A"

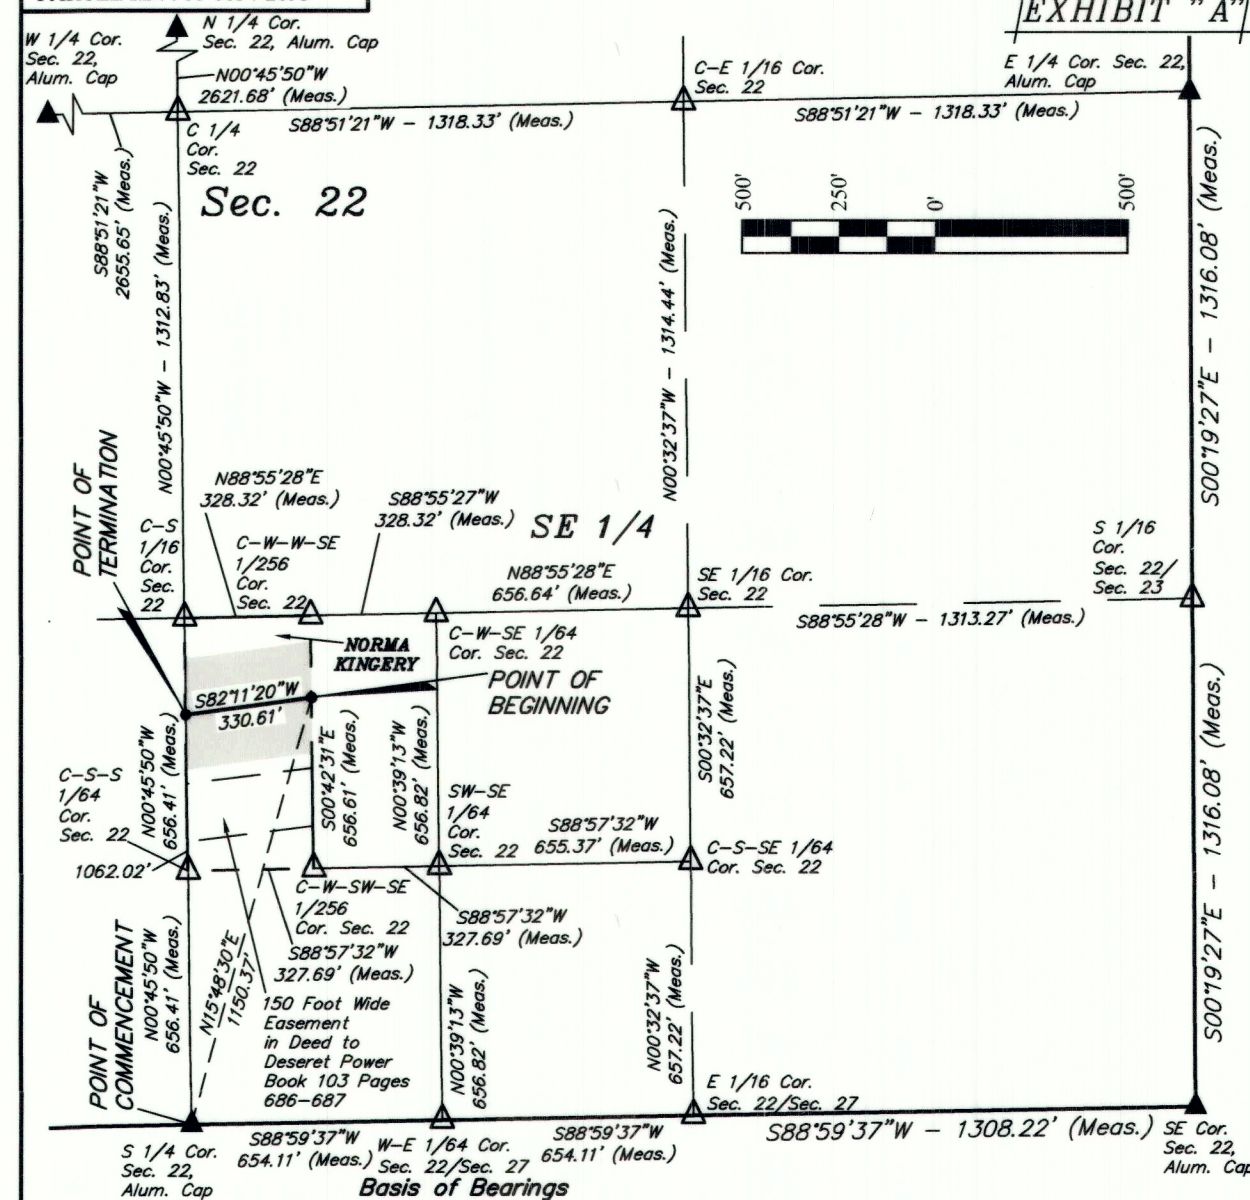

THIS DRAWING SHOULD BE USED ONLY AS A REPRESENTATION OF THE LOCATION OF THE
EASEMENT BEING CONVEYED. THE EXACT LOCATION OF ALL STRUCTURES, LINES AND
APPURTENANCES IS SUBJECT TO CHANGE WITHIN THE BOUNDARIES OF THE DESCRIBED
EASEMENT AREA.

- ▲ = SECTION CORNERS LOCATED.
△ = POSITION CALCULATED USING
B.L.M. STANDARDS (Not Set on Ground.)

ACREAGE / LENGTH TABLE

PROPERTY OWNER	FEET	ACRES	RODS
NORMA KINGERY	330.61	2.171	20.04

NOTES:

Basis of Bearings: All bearings are Grid Bearings of the Utah
State Plane Coordinate System, Central Zone, North American
Datum 1983 Based on GPS Observation of the Monuments Shown
Hereon. All Measured Distances Shown are Ground Distances
US Survey Feet.



UELS, LLC
Corporate Office • 85 South 200 East
Vernal, UT 84078 • (435) 789-1017

CERTIFICATE
THIS IS TO CERTIFY THAT THE ABOVE PLAT WAS PREPARED FROM FIELD
NOTES OF ACTUAL SURVEYS MADE BY ME UNDER MY SUPERVISION
AND THAT THE SAME ARE TRUE AND CORRECT TO THE BEST OF MY
KNOWLEDGE AND BELIEF.

BRANDON B. BATHORPE
REGISTERED LAND SURVEYOR
REGISTRATION NO. 6631032
STATE OF UTAH
DATE OF PLAT 11-18

SHEET 2 OF 2

TRANSWEST EXPRESS LLC

TRANSMISSION LINE
EASEMENT ON
NORMA KINGERY LANDS
SECTION 22, T3S, R6W, U.S.B.&M.
DUCHESNE COUNTY, UTAH

SURVEYED BY	M.P.	12-29-17	SCALE
DRAWN BY	J.P.	01-31-18	1" = 500'
FILE:	62848-A2		

TRANSMISSION LINE EASEMENT

County Surveyor's File # 4020